


# BHIWADI

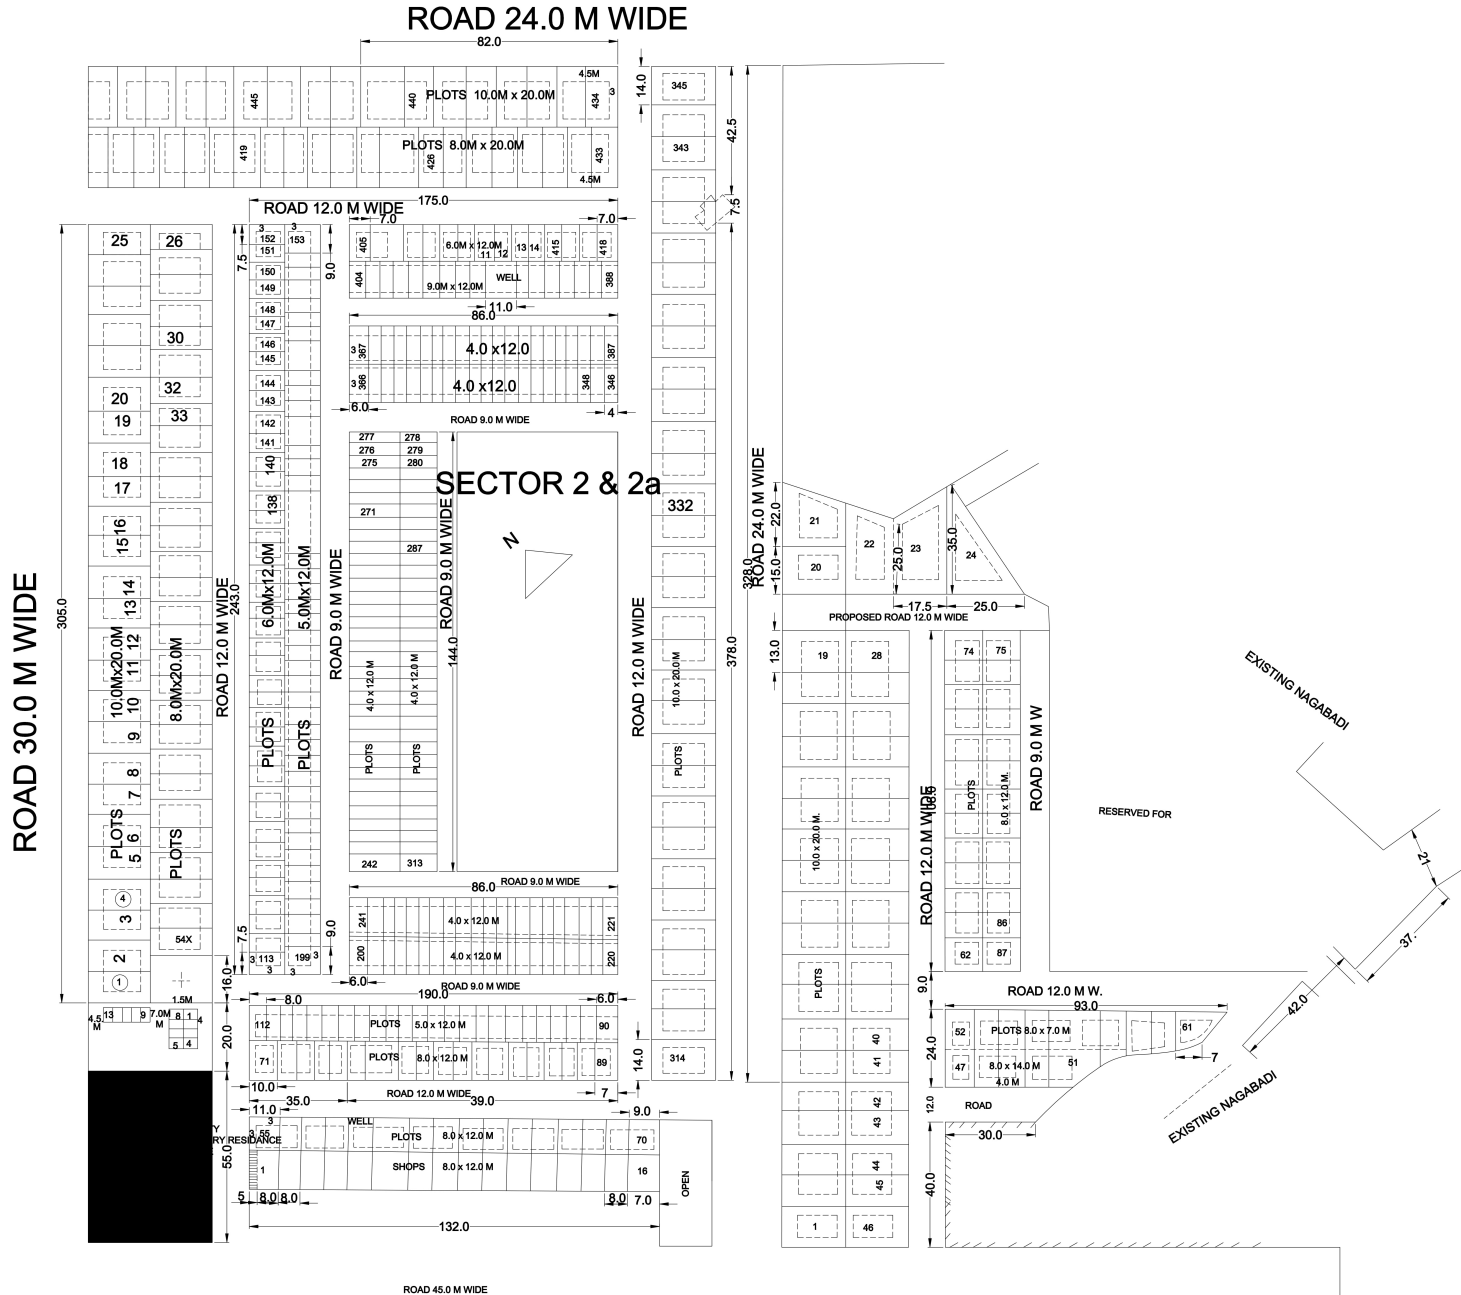

SCHEDULE OF PLOTS


S.No.	SIZE OF PLOTS	AS PER LAY OUT PLAN	AS PER SET AVAILABLE	NOT AVAILABLE SITE
1.	10.0 x 20.0 M	69	54	WELL & 15 DUE TO D
2.	8.0 x 20.0 M	144	36	8 DUE TO DISP.
3.	8.0 x 12.0 M	16	15	
4.	8.0 x 12.0 M	16	16	
5.	6.0 x 12.0 M	73	73	
6.	5.0 x 12.0 M	87	35	
7.	4.0 x 12.0 M	156	154	
TOTAL		461	433	
10.0 x 20.0 M		46	46	SECTOR 22
8.0 x 12.0 M		31	31	..
6.0 x 12.0 M		20	20	..
TOTAL		97	97	
GRAND TOTAL		558	530	

NOTE :

PLOT No. 25 TO 2 MISSED. DUE TO REVISED PLAN AS PER SITE CONDITION.



## EXISTING U.I.T. LAND IN SECTOR 2 & 2a AT BHIWADI

DRA. IN & CHECKED		SCALE 1CM = 10M
 4.7.95 SR DRAUGHTSMAN		
A.T.P. U.I.T. ALWAR	D.T.P. U.I.T. ALWAR	DIRECTOR NCR & SECRETY U.I.T. ALWAR